


**Architects
Engineers
Planners**

10720 Caribbean Boulevard
Cutter Bay, Florida 33189

TOWN OF CUTLER BAY SOUTH DADE TOWER TWO
JOB NUMBER
003369-009

DATE: 03/28/2011
REVISION: 04/21/11

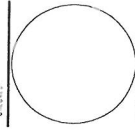

JOSEPH F. SCIFANO, AIA
No. 0031405
Professional Seal

DATE: 02/20/11

ISSUE

REVISIONS


SHEET TITLE

FIFTH FLOOR PLAN

SHEET NUMBER

A1.0

SYMBOL	DESCRIPTION
[Symbol]	5' CHU MALL
[Symbol]	HALL PARTITION
[Symbol]	WINDOW / STOREFRONT
[Symbol]	POURED CONC. STRUCT.
[Symbol]	MALL CONC. COLUMN

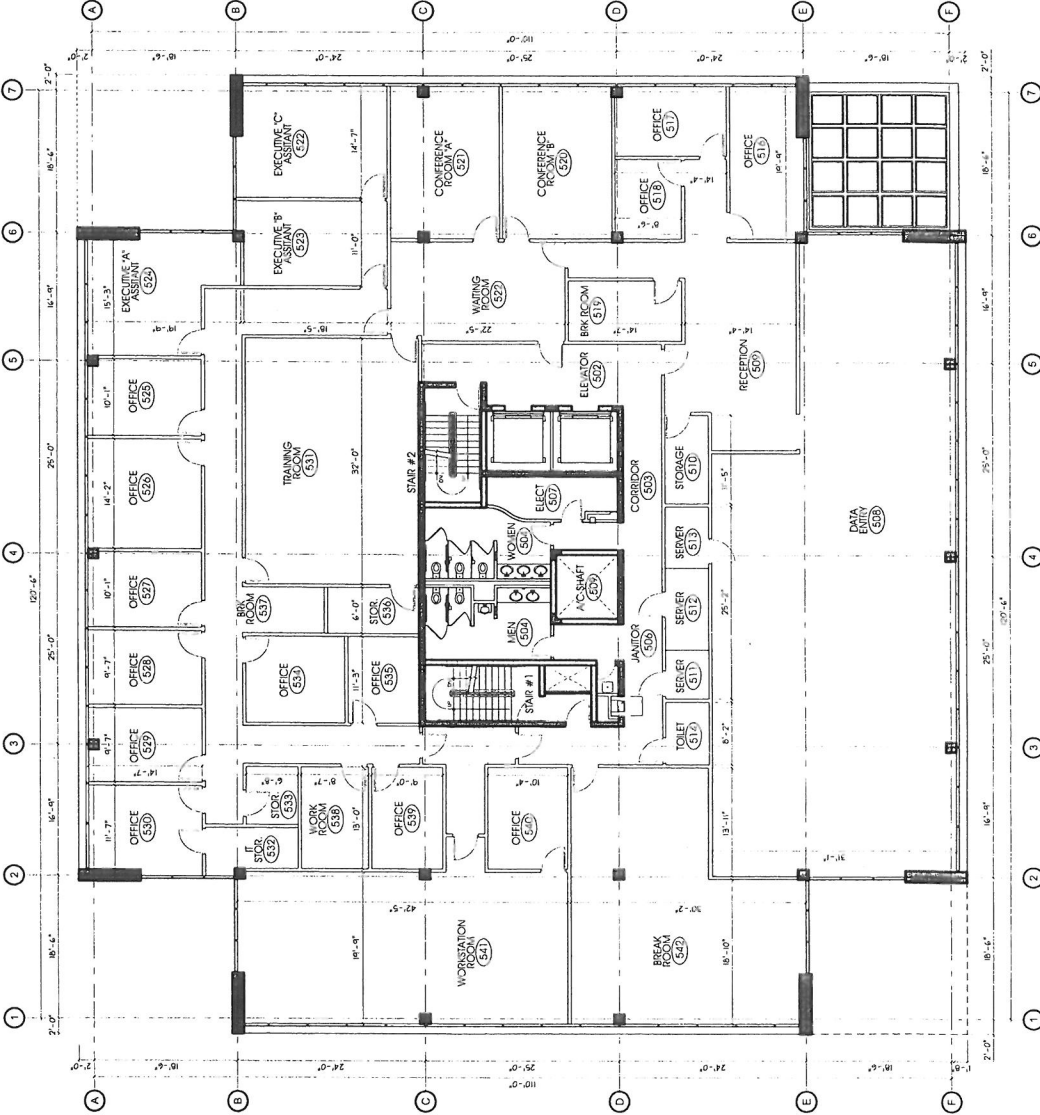

FIFTH FLOOR PLAN
SCALE: 1/8" = 1'-0"
Graphic Scale

5th Floor