


LEGEND AND ABBREVIATIONS	
	= PALM TREE
	= TREE
	= ORNAMENTAL TREE
	= TEMPORARY SITE BENCHMARK
O.R.B.	= OFFICIAL RECORDS BOOK
PG.	= PAGE
ADA	= AMERICAN DISABILITY ACT
(2)2"Ø	= INDICATES NUMBER OF PIPES AND THE DIAMETER OF PIPES
INV.	= INVERT
ELEV.	= ELEVATION
TYP.	= TYPICAL
IRR.	= IRRIGATION
EX.	= EXISTING
ST.	= STORM
SA.	= SANITARY
G.	= GAS
W.	= WATER
COM.	= EXISTING UNDERGROUND COMMUNICATION LINE
OHE.	= EXISTING OVERHEAD ELECTRIC LINE
FO.	= FIBER OPTIC
CATV.	= CABLE TELEVISION
ELC.	= ELECTRIC
SP.	= SPOT ELEVATION
CONC.	= CONCRETE
C.B.S.	= CONCRETE BLOCK STUCCO
C.L.F.	= CHAIN LINK FENCE
W.F.	= WOOD FENCE
M.F.	= METAL FENCE
RCP.	= REINFORCED CONCRETE PIPE
FF.	= FINISH FLOOR
FDC.	= FIRE DEPARTMENT CONNECTION
DBH.	= DIAMETER OF TREE (TAKEN AT BREST HEIGHT)
H.	= HEIGHT OF TREE
S.	= SPREAD (CANOPY OF TREE)
PVC.	= POLY(VINYL CHLORIDE) PIPE
HDPE.	= HIGH-DENSITY POLYETHYLENE
REC.	= RECORD
(C)	= CALCULATED
(M)	= MEASURE
CMP.	= CORRUGATED METAL PIPE
CIP.	= CAST IRON PIPE
LB.	= LICENSE BUSINESS
L.	= LENGTH
LA.	= CENTRAL ANGLE
T.	= RADIUS
PCC.	= POINT OF COMPOUND CURVATURE
PRC.	= POINT OF REVERSE CURVATURE
PT.	= POINT OF TANGENCY
STA.	= STATION
ID.	= IDENTIFICATION
BP.	= BEGINNING POINT OF BASELINE
EP.	= ENDING POINT OF BASELINE
SW.	= RIGHT-OF-WAY
P.B.	= PLAT BOOK
S.	= SECTION LINE
C.	= CENTERLINE
B.	= BASELINE
M.	= MONUMENT LINE
T.S.	= TRAFFIC SIGNAL BOX
T.C.	= TRAFFIC SIGNAL CABINET
B.	= BOLLARD
P.	= PEDESTRIAN SIGNAL
H.	= TRAFFIC HANDHOLE
M.	= TRAFFIC MANHOLE
C.	= TRAFFIC CAMERA
S.	= TRAFFIC MARKER SIGN
A.	= TRAFFIC SIGNAL MAST ARM
S.	= SIGN
S.	= TRAFFIC SENSOR
M.	= CABLE TELEVISION MANHOLE
H.	= CABLE TELEVISION HANDHOLE
V.	= CABLE TELEVISION VAULT
B.	= CABLE TELEVISION BOX
M.	= CABLE TELEVISION MARKER
S.	= SIGN
M.	= CABLE TELEVISION MARKER
F.	= FLAG
P.	= CONCRETE LIGHT POLE
F.	= FLOODLIGHT
B.	= ELECTRIC BOX
S.	= ELECTRIC SWITCH
W.	= WOODEN UTILITY POLE
C.	= CONCRETE UTILITY POLE
M.	= METAL UTILITY POLE
E.	= ELECTRIC TRANSFORMER
A.	= GUY ANCHOR
P.	= GUY ANCHOR POST
M.	= ELECTRIC MANHOLE
M.	= ELECTRIC METER
H.	= ELECTRIC HANDHOLE
P.	= ELECTRIC PANEL
F.	= ELECTRIC MARKING FLAG
S.	= ELECTRIC MARKING SIGN
V.	= GAS VALVE
B.	= GAS UTILITY BOX
M.	= GAS MANHOLE
T.	= GAS TANK
H.	= GAS HANDHOLE
M.	= GAS METER
V.	= GAS VAULT
W.	= GAS WELL
F.	= GAS MARKER FLAG
S.	= GAS MARKER SIGN
B.	= COMMUNICATION BOX
M.	= COMMUNICATION MANHOLE
V.	= COMMUNICATION VAULT
B.	= COMMUNICATION HANDHOLE
M.	= COMMUNICATION MARKER
S.	= SIGN
M.	= COMMUNICATION MARKER
F.	= FLAG
R.	= GARBAGE RECEPTACLE
P.	= PAYPHONE
H.	= BASKETBALL HOOP
P.	= HANDICAP PARKING SPACE
M.	= WATER METER
V.	= IRRIGATION VALVE
V.	= WATER VALVE
H.	= FIRE HYDRANT
V.	= AIR RELEASE VALVE
B.	= WATER BOX
C.	= WATER CONNECTION
H.	= WATER HANDHOLE
M.	= WATER MANHOLE
T.	= WATER TANK
V.	= WATER VAULT
W.	= WATER WELL
F.	= WATER MARKING FLAG
S.	= WATER MARKING SIGN
M.	= STORM MANHOLE
M.	= STORM METER
M.	= STORM MANHOLE
V.	= STORM VAULT
B.	= CATCH BASIN
F.	= STORM MARKER FLAG
S.	= STORM MARKER SIGN
M.	= TELEPHONE MANHOLE
B.	= TELEPHONE BOX
H.	= TELEPHONE HANDHOLE
B.	= TELEPHONE BOX
S.	= TELEPHONE MARKER SIGN
D.	= NEWSPAPER DISPENSER
M.	= MAILBOX
H.	= BORING HOLE
M.	= SANITARY MANHOLE
V.	= SANITARY VALVE
M.	= SANITARY METER
T.	= SANITARY TANK
M.	= SANITARY HANDHOLE
S.	= SANITARY LIFT STATION
V.	= SANITARY VAULT
F.	= SANITARY MARKER FLAG
S.	= SANITARY MARKER SIGN
S.	= GREASE TRAP MANHOLE
C.	= CLEANOUT
M.	= PARKING METER
M.	= FIBER OPTIC MANHOLE
V.	= FIBER OPTIC VAULT
B.	= FIBER OPTIC BOX
H.	= FIBER OPTIC HANDHOLE
F.	= FIBER OPTIC MARKER FLAG
S.	= FIBER OPTIC MARKER SIGN
W.	= MONITORING WELL
T.	= FUEL TANK
B.	= UNKNOWN UTILITY BOX
M.	= UNKNOWN UTILITY HANDHOLE
M.	= UNKNOWN UTILITY METER
M.	= UNKNOWN UTILITY MANHOLE
P.	= UNKNOWN UTILITY POLE
T.	= UNKNOWN UTILITY TANK
V.	= UNKNOWN UTILITY VALVE
V.	= UNKNOWN UTILITY VAULT
M.	= UNKNOWN UTILITY MARKER
F.	= FLAG
M.	= UNKNOWN UTILITY MARKER
S.	= SIGN
R.	= RAILROAD SIGNAL
S.	= RAILROAD SIGN
B.	= RAILROAD BOX
V.	= RAILROAD VAULT
H.	= RAILROAD HANDHOLE
P.	= FLAGPOLE
B.	= PIPELINE BOX
H.	= PIPELINE HANDHOLE
M.	= PIPELINE METER
M.	= PIPELINE MANHOLE
V.	= PIPELINE VAULT
V.	= PIPELINE VALVE
F.	= PIPELINE MARKER FLAG
S.	= PIPELINE MARKER SIGN
P.	= PROPERTY LINE
O.	= ELECTRICAL OUTLET
A.	ASPHALT
B.	BRICK
P.	PAVER
C.	CONCRETE
U.	UNIMPROVED
T.	TILE
G.	GRAVEL
S.	STAMPED CONCRETE

# MAP OF TOPOGRAPHIC SURVEY

## SECTION 03,04 & 36 - TOWNSHIP 56 SOUTH - RANGE 40 EAST LYING AND BEING IN CUTLER BAY, FLORIDA

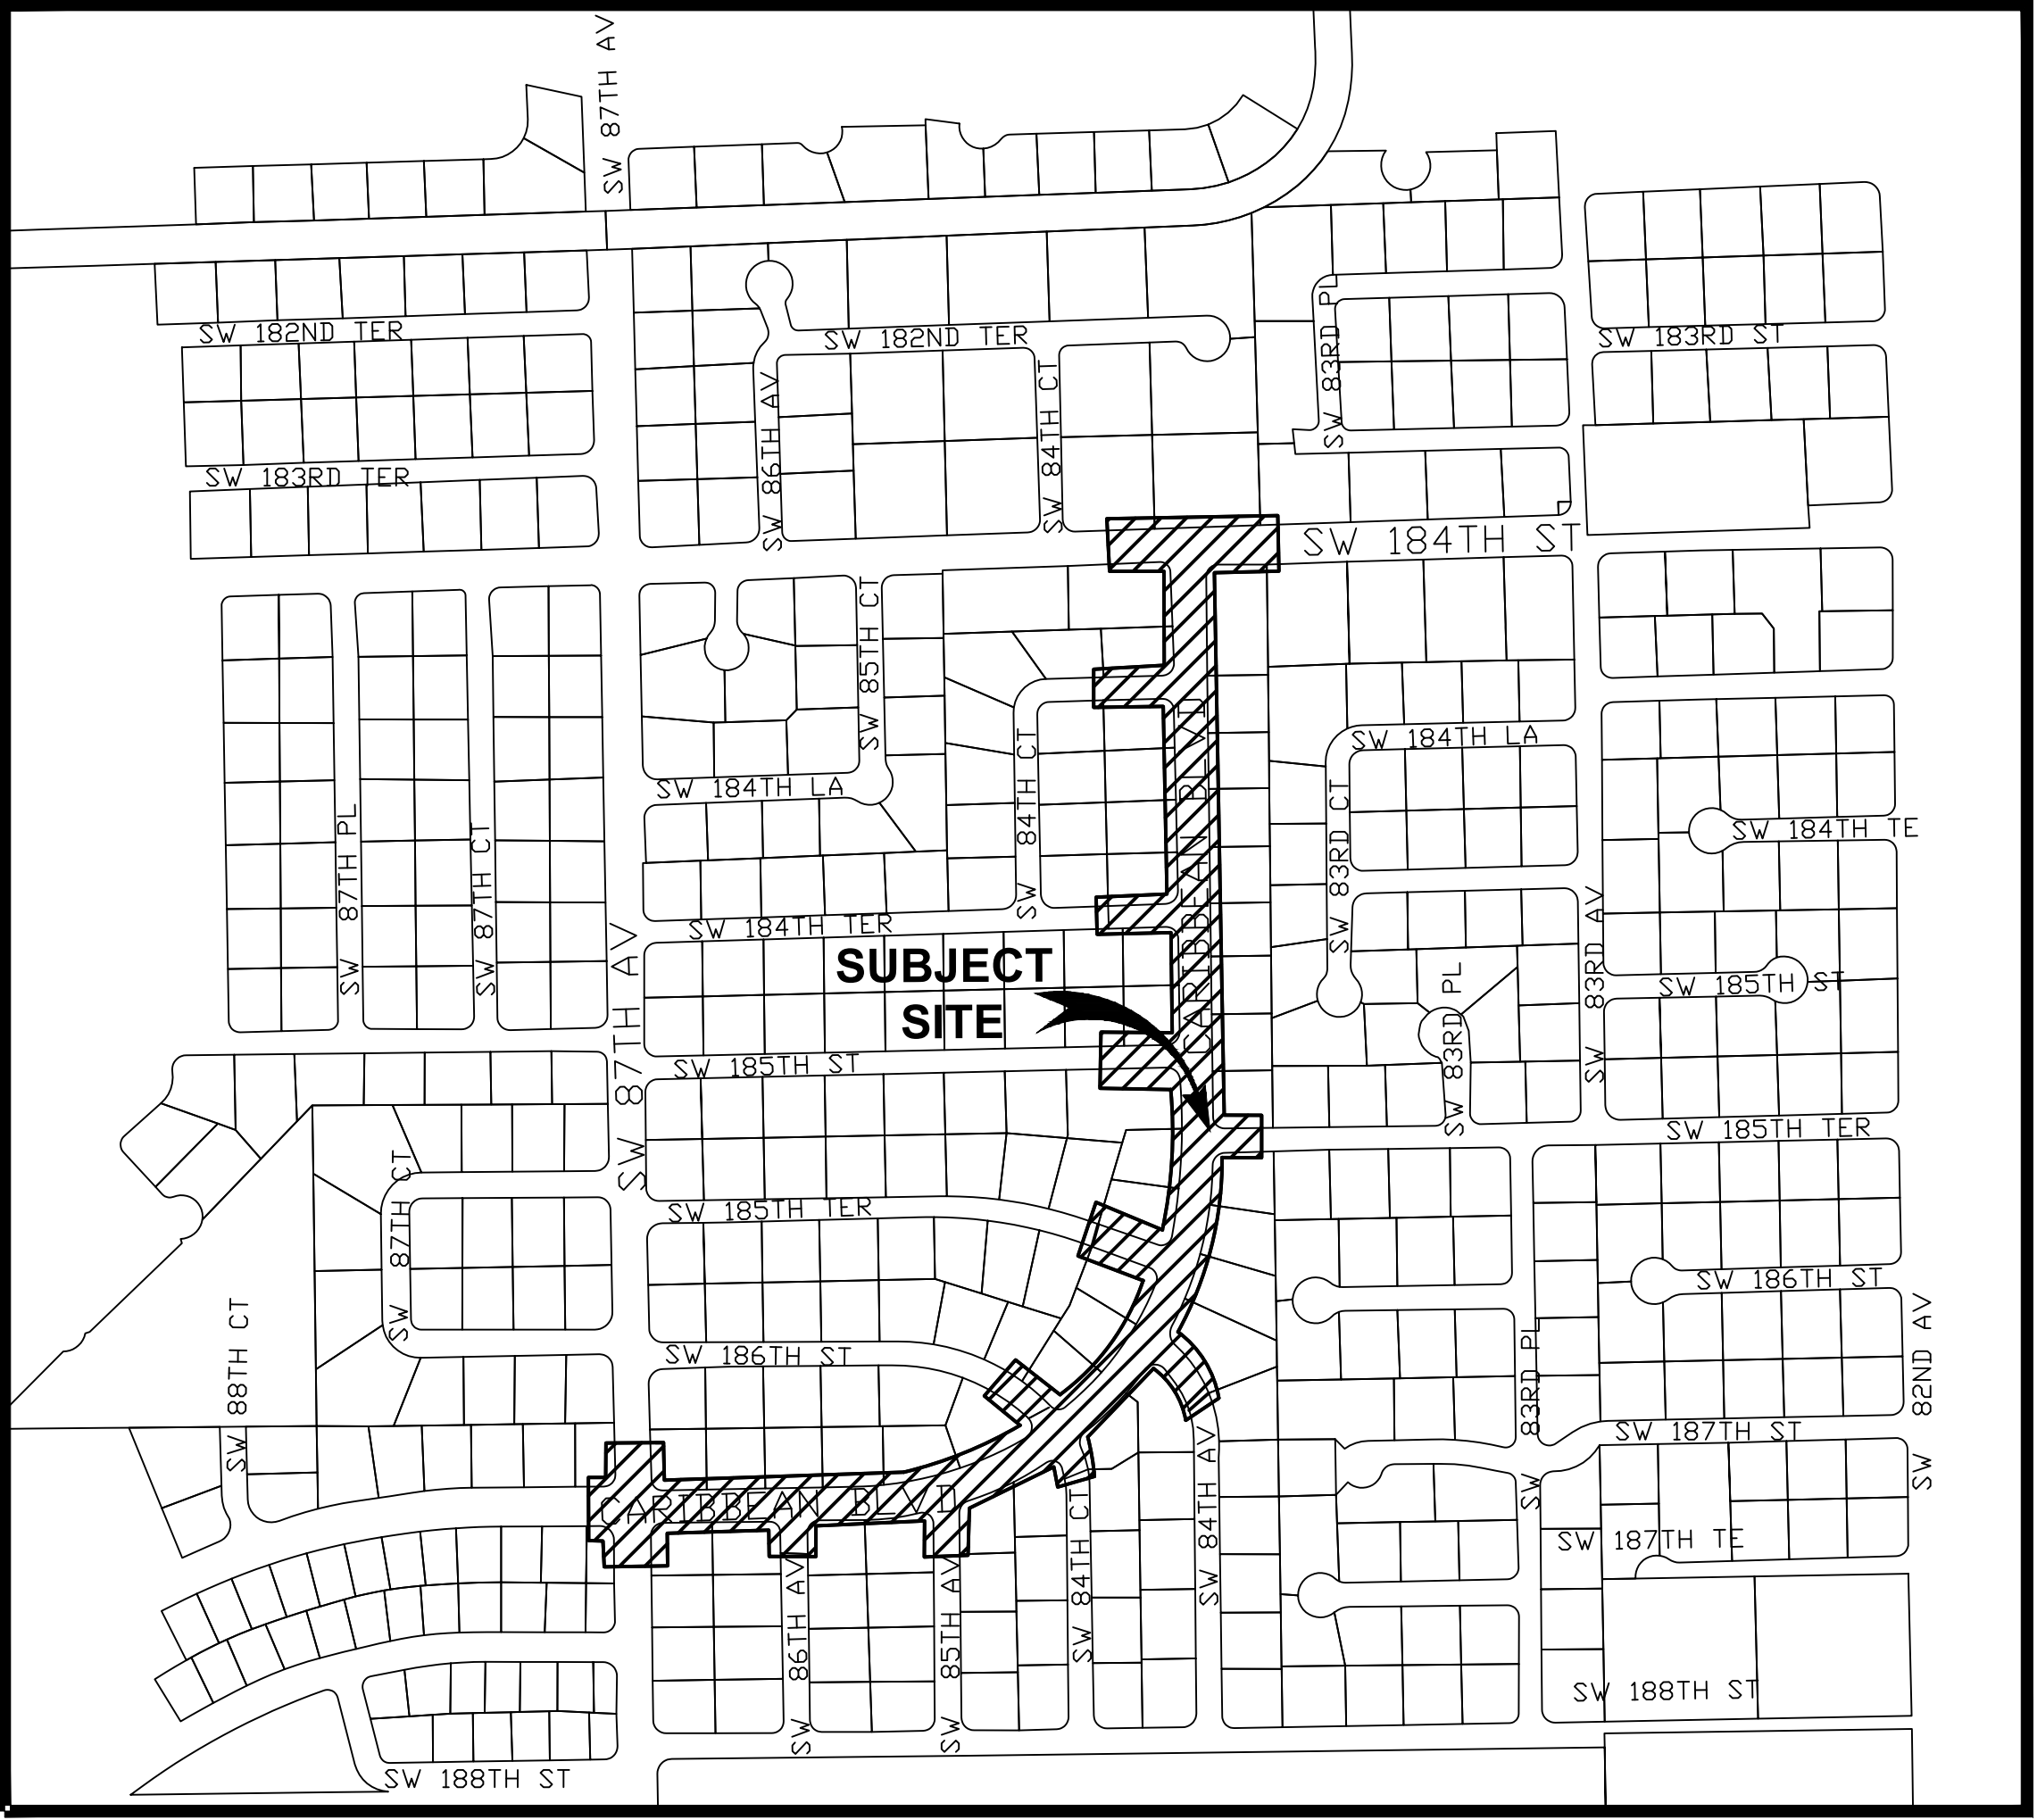

LEGEND AND ABBREVIATIONS		
	= PALM TREE	
	= TREE	
	= ORNAMENTAL TREE	
	= TEMPORARY SITE BENCHMARK	
	= OFFICIAL RECORDS BOOK	
	= PAGE	
	= AMERICAN DISABILITY ACT	
	= INDICATES NUMBER OF PIPES AND THE DIAMETER OF PIPES	
	= INVERT	
	= ELEVATION	
	= TYPICAL	
	= IRRIGATION	
	= EXISTING	
	= STORM	
	= SANITARY	
	= GAS	
	= WATER	
	= EXISTING UNDERGROUND COMMUNICATION LINE	
	= EXISTING OVERHEAD ELECTRIC LINE	
	= FIBER OPTIC	
	= CABLE TELEVISION	
	= SPOT ELEVATION	
	= CONCRETE	
	= CONCRETE BLOCK STUCCO	
	= CHAIN LINK FENCE	
	= WOOD FENCE	
	= METAL FENCE	
	= REINFORCED CONCRETE PIPE	
	= FINISH FLOOR	
	= FIRE DEPARTMENT CONNECTION	
	= DIAMETER OF TREE	
	= TAKEN AT BREAST HEIGHT	
	= HEIGHT OF TREE	
	= SPREAD (CANOPY OF TREE)	
	= POLYVINYL CHLORIDE PIPE	
	= HIGH-DENSITY POLYETHYLENE	
	= RECORD	
	= CALCULATED	
	= MEASURE	
	= CORRUGATED METAL PIPE	
	= CAST IRON PIPE	
	= LICENSE BUSINESS	
	= LENGTH	
	= CENTRAL ANGLE	
	= RADIUS	
	= TANGENT	
	= POINT OF COMPOUND CURVATURE	
	= POINT OF TANGENCY	
	= POINT OF CURVATURE	
	= STATION	
	= POINT OF INTERSECTION	
	= IDENTIFICATION	
	= BEGINNING POINT OF BASELINE	
	= ENDING POINT OF BASELINE	
	= RIGHT-OF-WAY	
	= PLAY BOOK	
	= SECTION LINE	
	= CENTERLINE	
	= BASELINE	
	= MONUMENT LINE	
	= TRAFFIC SIGNAL BOX	
	= TRAFFIC SIGNAL CABINET	
	= BOLLARD	
	= PEDESTRIAN SIGNAL	
	= TRAFFIC HANDHOLE	
	= TRAFFIC MANHOLE	
	= TRAFFIC CAMERA	
	= TRAFFIC MARKER SIGN	
	= TRAFFIC SIGNAL MAST ARM	
	= SIGN	
	= TRAFFIC SENSOR	
	= CABLE TELEVISION MANHOLE	
	= CABLE TELEVISION HANDHOLE	
	= CABLE TELEVISION VAULT	
	= CABLE TELEVISION BOX	
	= CABLE TELEVISION MARKER	
	= SIGN	
	= CABLE TELEVISION MARKER	
	= FLAG	
	= CONCRETE LIGHT POLE	
	= FLOODLIGHT	
	= ELECTRIC BOX	
	= ELECTRIC SWITCH	
	= WOODEN UTILITY POLE	
	= CONCRETE UTILITY POLE	
	= METAL UTILITY POLE	
	= ELECTRIC TRANSFORMER	
	= GUY ANCHOR	
	= GUY ANCHOR POST	
	= ELECTRIC MANHOLE	
	= ELECTRIC METER	
	= ELECTRIC HANDHOLE	
	= ELECTRIC PANEL	
	= ELECTRIC MARKING FLAG	
	= ELECTRIC MARKING SIGN	
	= GAS VALVE	
	= UTILITY BOX	
	= GAS MANHOLE	
	= GAS TANK	
	= GAS HANDHOLE	
	= GAS METER	
	= GAS VAULT	
	= GAS WELL	
	= GAS MARKER FLAG	
	= GAS MARKER SIGN	
	= COMMUNICATION BOX	
	= COMMUNICATION MANHOLE	
	= COMMUNICATION VAULT	
	= COMMUNICATION HANDHOLE	
	= COMMUNICATION MARKER	
	= SIGN	
	= COMMUNICATION MARKER	
	= FLAG	
	= GARBAGE RECEPTACLE	
	= PAYPHONE	
	= BASKETBALL HOOP	
	= HANDICAP PARKING SPACE	
	= WATER METER	
	= IRRIGATION VALVE	
	= WATER VALVE	
	= FIRE HYDRANT	
	= AIR RELEASE VALVE	
	= WATER BOX	
	= WATER CONNECTION	
	= WATER HANDHOLE	
	= WATER MANHOLE	
	= WATER TANK	
	= WATER VAULT	
	= WATER WELL	
	= WATER MARKING FLAG	
	= WATER MARKING SIGN	
	= STORM MANHOLE	
	= STORM METER	
	= STORM HANDHOLE	
	= STORM VAULT	
	= CATCH BASIN	
	= STORM MARKER FLAG	
	= STORM MARKER SIGN	
	= TELEPHONE MANHOLE	
	= TELEPHONE BOX	
	= TELEPHONE HANDHOLE	
	= TELEPHONE VAULT	
	= TELEPHONE MARKER SIGN	
	= NEWSPAPER DISPENSER	
	= MAILBOX	
	= BORING HOLE	
	= SANITARY MANHOLE	
	= SANITARY VALVE	
	= SANITARY METER	
	= SANITARY TANK	
	= SANITARY HANDHOLE	
	= SANITARY LIFT STATION	
	= SANITARY VAULT	
	= SANITARY MARKER FLAG	
	= SANITARY MARKER SIGN	
	= GREASE TRAP MANHOLE	
	= CLEANOUT	
	= PARKING METER	
	= FIBER OPTIC MANHOLE	
	= FIBER OPTIC VAULT	
	= FIBER OPTIC BOX	
	= FIBER OPTIC HANDHOLE	
	= FIBER OPTIC MARKER FLAG	
	= FIBER OPTIC MARKER SIGN	
	= MONITORING WELL	
	= FUEL TANK	
	= UNKNOWN UTILITY BOX	
	= UNKNOWN UTILITY HANDHOLE	
	= UNKNOWN UTILITY METER	
	= UNKNOWN UTILITY MANHOLE	
	= UNKNOWN UTILITY POLE	
	= UNKNOWN UTILITY TANK	
	= UNKNOWN UTILITY VALVE	
	= UNKNOWN UTILITY VAULT	
	= UNKNOWN UTILITY MARKER FLAG	
	= UNKNOWN UTILITY MARKER SIGN	
	= FLAG	
	= UNKNOWN UTILITY MARKER	
	= SIGN	
	= RAILROAD SIGNAL	
	= RAILROAD SIGN	
	= RAILROAD BOX	
	= RAILROAD VAULT	
	= RAILROAD HANDHOLE	
	= FLAGPOLE	
	= PIPELINE BOX	
	= PIPELINE HANDHOLE	
	= PIPELINE METER	
	= PIPELINE MANHOLE	
	= PIPELINE VAULT	
	= PIPELINE VALVE	
	= PIPELINE MARKER FLAG	
	= PIPELINE MARKER SIGN	
	= PROPERTY LINE	
	= ELECTRICAL OUTLET	
	ASPHALT	BRICK
	PAYER	CONCRETE
	UNIMPROVED	TILE
	GRAVEL	STAMPED CONCRETE

# TREE TABLE

No	COMMON NAME	SCIENTIFIC NAME	HEIGHT	C ANOPY	DBH
1	UNKNOWN PALM		12'	25'	15"
2	UNKNOWN PALM		12'	25'	15"
3	UNKNOWN PALM		12'	25'	15"
4	UNKNOWN PALM		12'	25'	15"
5	UNKNOWN TREE		12'	2'	10"
6	UNKNOWN PALM		12'	25'	15"
7	UNKNOWN PALM		10'	25'	10"
8	UNKNOWN PALM		12'	25'	15"
9	UNKNOWN TREE		15'	30'	10"
10	UNKNOWN PALM		10'	25'	15"
11	UNKNOWN PALM		10'	25'	15"
12	UNKNOWN PALM		10'	25'	15"
13	UNKNOWN PALM		10'	20'	15"
14	COCO PALM	ARECACEAE	12'	25'	12"
15	COCO PALM	ARECACEAE	12'	25'	12"
16	UNKNOWN PALM		12'	25'	12"
17	UNKNOWN PALM		12'	25'	12"
18	UNKNOWN PALM		12'	25'	12"
19	UNKNOWN PALM		12'	25'	12"
20	UNKNOWN PALM		12'	25'	12"
21	UNKNOWN PALM		12'	25'	12"
22	UNKNOWN PALM		12'	25'	12"
23	OAK TREE	QUERCUS	20'	30'	15"
24	UNKNOWN TREE		15'	30'	12"
25	UNKNOWN PALM		12'	20'	15"
26	GIMBOLIMBO	BURSELA SIMARUBA	25'	30'	18"
27	UNKNOWN PALM		12'	40'	18"
28	UNKNOWN PALM		12'	35'	18"
29	OAK TREE	QUERCUS	10'	25'	12"
30	UNKNOWN PALM		12'	35'	15"
31	OAK TREE	QUERCUS	25'	35'	15"
32	UNKNOWN PALM		12'	45'	15"
33	UNKNOWN PALM		12'	45'	15"
34	UNKNOWN PALM		12'	35'	12"
35	UNKNOWN PALM		12'	35'	12"
36	UNKNOWN PALM		12'	45'	15"
37	OAK TREE	QUERCUS	30'	40'	18"
38	OAK TREE	QUERCUS	30'	40'	24"
39	UNKNOWN PALM		15'	50'	18"
40	UNKNOWN PALM		15'	50'	18"
41	OAK TREE	QUERCUS	20'	45'	15"
42	OAK TREE	QUERCUS	30'	45'	36"
43	UNKNOWN PALM		15'	40'	12"
44	UNKNOWN PALM		12'	40'	18"
45	OAK TREE	QUERCUS	18'	15'	6"
46	UNKNOWN PALM		12'	14'	6"
47	UNKNOWN PALM		18'	50'	18"
48	UNKNOWN PALM		12'	50'	18"
49	UNKNOWN PALM		18'	50'	18"
50	OAK TREE	QUERCUS	10'	15'	4"
51	UNKNOWN PALM		15'	45'	15"
52	UNKNOWN PALM		15'	45'	15"
53	UNKNOWN PALM		12'	40'	15"
54	UNKNOWN PALM		12'	50'	18"
55	UNKNOWN PALM		10'	50'	15"
56	UNKNOWN PALM		18'	45'	15"
57	UNKNOWN PALM		12'	14'	6"
58	UNKNOWN PALM		12'	45'	15"
59	UNKNOWN PALM		10'	15'	8"
60	UNKNOWN PALM		12'	40'	15"
61	UNKNOWN TREE		15'	40'	18"
62	FICUS TREE	MORACEAE	10'	50'	1.8"
63	SABAL PALM	SABAL PALMETTO	8'	8'	6"
64	UNKNOWN PALM		18'	40'	15"
65	TREE OAK	QUERCUS	30'	30'	15"
66	SABAL PALM	SABAL PALMETTO	16'	25'	12"
67	AVOCADO TREE		15'	20'	12"
68	UNKNOWN PALM		15'	40'	15"
69	UNKNOWN PALM		10'	20'	12"
70	UNKNOWN PALM		18'	25'	12"
71	OAK TREE	QUERCUS	20'	25'	12"
72	UNKNOWN PALM		18'	25'	12"
73	UNKNOWN TREE		10'	18'	6"
74	UNKNOWN PALM		18'	40'	15"
75	OAK TREE	QUERCUS	30'	30'	24"
76	OAK TREE	QUERCUS	28'	25'	12"
77	UNKNOWN PALM		10'	18'	6"
78	UNKNOWN PALM		18'	35'	12"
79	OAK TREE	QUERCUS	25'	25'	12"
80	UNKNOWN TREE		30'	25'	12"
81	UNKNOWN TREE		45'	30'	12"
82	UNKNOWN PALM		15'	30'	12"
83	COCO PALM	ARECACEAE	16'	25'	6"
84	UNKNOWN PALM		15'	30'	12"
85	UNKNOWN PALM		10'	18'	6"
86	UNKNOWN PALM		15'	30'	12"
87	UNKNOWN TREE		10'	18'	6"
88	UNKNOWN PALM		15'	18'	8"
89	OAK TREE	QUERCUS	12'	18'	6"
90	UNKNOWN PALM		10'	45'	18"
91	UNKNOWN PALM		15'	30'	12"
92	UNKNOWN TREE		35'	22'	12"
93	UNKNOWN PALM		10'	45'	18"
94	ARAMBOLA TREE		12'	12'	4"
95	UNKNOWN TREE		15'	15'	15"
96	UNKNOWN PALM		8'	10'	30"
97	UNKNOWN PALM		8'	10'	30"
98	UNKNOWN PALM		8'	25'	10"
99	UNKNOWN PALM		8'	25'	10"
100	UNKNOWN PALM		8'	25'	10"


101	UNKNOWN PALM		8'	25"	10"
102	UNKNOWN PALM		8'	25'	10"
103	UNKNOWN PALM		8'	25'	10"
104	UNKNOWN PALM		8'	20'	10"
105	UNKNOWN PALM		8'	20'	8"
106	COCO PALM	ARECACEAE	10'	30'	10"
107	COCO PALM	ARECACEAE	12'	30'	10"
108	UNKNOWN PALM		12'	45'	18"
109	UNKNOWN PALM		12'	45'	15"
110	UNKNOWN PALM		15'	50'	18"
111	UNKNOWN PALM		12'	45'	18"
112	UNKNOWN PALM		12'	25'	10"
113	COCO PALM	ARECACEAE	13'	30'	8"
114	COCO PALM	ARECACEAE	13'	30'	8"
115	UNKNOWN PALM		12'	45'	18"
116	UNKNOWN PALM		12'	30'	8"
117	UNKNOWN PALM		12'	25'	10"
118	UNKNOWN PALM		12'	30'	10"
119	UNKNOWN PALM		12'	18'	18"
120	UNKNOWN PALM		12'	30'	10"
121	UNKNOWN PALM		12'	30'	8"
122	UNKNOWN PALM		12'	30'	8"
123	UNKNOWN PALM		12'	30'	8"
124	UNKNOWN PALM		10'	25'	8"
125	UNKNOWN PALM		12'	30'	8"
126	UNKNOWN PALM		12'	45'	12"
127	UNKNOWN PALM		12'	45'	18"
128	UNKNOWN PALM		12'	45'	15"
129	UNKNOWNPALM		12'	45'	12"
130	UNKNOWN PALM		12'	45'	12"
131	UNKNOWN PALM		10'	30'	12"
132	UNKNOWN PALM		10'	30'	12"
133	UNKNOWN PALM		6'	25'	15"
134	UNKNOWN PALM		6'	25'	18"
135	OAK TREE	QUERCUS	20'	25'	18"
136	UNKNOWN PALM		10'	30'	4"
137	UNKNOWN PALM		6'	20'	4"
138	OAK TREE	QUERCUS	20'	25'	18"
139	OAK TREE	QUERCUS	25'	30'	15"
140	OAK TREE	QUERCUS	20'	25'	15"
141	OAK TREE	QUERCUS	25'	30'	15"
142	UNKNOWN PALM		12'	43'	15"
143	OAK TREE	QUERCUS	20'	25'	15"
144	UNKNOWN PALM		15'	45'	15"
145	OAK TREE	QUERCUS	35'	45'	18"
146	OAK TREE	QUERCUS	25'	30'	15"
147	OAK TREE	QUERCUS	20'	25'	15"
148	OAK TREE	QUERCUS	20'	35'	15"
149	OAK TREE	QUERCUS	20'	25'	15"
150	OAK TREE	QUERCUS	20'	35'	15"
151	UNKNOWN PALM		12'	30'	12"
152	UNKNOWN PALM		12'	45'	18"
153	UNKNOWN PALM		10'	30'	6"
154	UNKNOWN PALM		10'	15'	15"
155	UNKNOWN PALM		12'	45'	18"
156	UNKNOWN PALM		10'	15'	12"
157	UNKNOWN PALM		12'	45'	18"
158	UNKNOWN PALM		10'	15'	12"
159	OAK TREE	QUERCUS	15'	35'	15"
160	UNKNOWN PALM		12'	40'	15"
161	OAK TREE	QUERCUS	15'	35'	15"
162	UNKNOWN PALM		12'	45'	18"
163	UNKNOWN PALM		10'	45'	12"
164	UNKNOWN PALM		12'	45'	18"
165	UNKNOWN PALM		15'	20'	12"
166	OAK TREE	QUERCUS	15'	35'	15"
167	OAK TREE	QUERCUS	15'	20'	10"
168	UNKNOWN PALM		12'	45'	18"
169	UNKNOWN PALM		12'	45'	18"
170	OAK TREE	QUERCUS	20'	35'	18"
171	OAK TREE	QUERCUS	15'	20'	10"
172	OAK TREE	QUERCUS	12'	25'	12"
173	UNKNOWN TREE		30'	30'	18"
174	OAK TREE	QUERCUS	25'	35'	15"
175	UNKNOWN TREE		20'	40'	6"
176	UNKNOWN TREE		20'	40'	6"
177	UNKNOWN TREE		15'	40'	6"
178	OAK TREE	QUERCUS	10'	20'	6"
179	UNKNOWN TREE		18'	40'	6"
180	UNKNOWN TREE		18'	40'	18"
181	OAK TREE	QUERCUS	10'	30'	6"
182	UNKNOWN PALM		10'	25'	5"
183	OAK TREE	QUERCUS	10'	10'	6"
184	GUIMBOLINBO TREE	BURSERIA SIMARUBA	15'	35'	15"
185	UNKNOWN PALM		12'	20'	12"
186	GUIMBOLINBO TREE	BURSERIA SIMARUBA	15'	35'	15"
187	GUIMBOLINBO	BURSERIA SIMARUBA	15'	35'	15"
188	UNKNOWN TREE		20	35'	12"
189	UNKNOWN PALM		8'	25'	10"
190	UNKNOWN PALM		12'	38'	15"
191	UNKNOWN PALM		15'	45'	15"
192	UNKNOWN PALM		12'	45'	18"
193	UNKNOWN PALM		12'	45'	18"
194	UNKNOWN PALM		10'	45'	18"
195	UNKNOWN PALM		15'	40'	18"
196	UNKNOWN PALM		15'	45'	18"
197	UNKNOWN PALM		12'	38'	15"
198	UNKNOWN PALM		12'	38'	15"



GRAPHIC SCALE IN FEET

20 0 10 20 40

SCALE: 1" = 20'

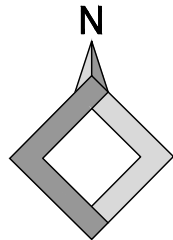

7769 NW 48th STREET  
SUITE 375  
DORAL, FLORIDA  
33166  
PH: (305) 463-0912  
FAX: (305) 513-5680  
FLORIDA CERTIFICATE  
OF AUTHORIZATION  
LB 7335

WWW.LONGITUDESURVEYORS.COM

[illegible]


Project Name: **ALONG CARIBBEAN BLVD FROM  
SW 87 AVE TO SW 184 STREET, CUTLER BAY, FL**

of Project: **TOPOGRAPHIC SURVEY**

Project Name:	<b>SW 8</b>	Type of Project:
Scale:	AS SHOWN	
Drawn By:	JA	
Checked By:	DR	
Managed By:	DR	
Drawing Date:	JAN 11, 2022	
Project No.:	<b>15224.0.01</b>	


Sheet 3 of 8

NOTE: Not to be considered full & complete without all (8) eight pages.

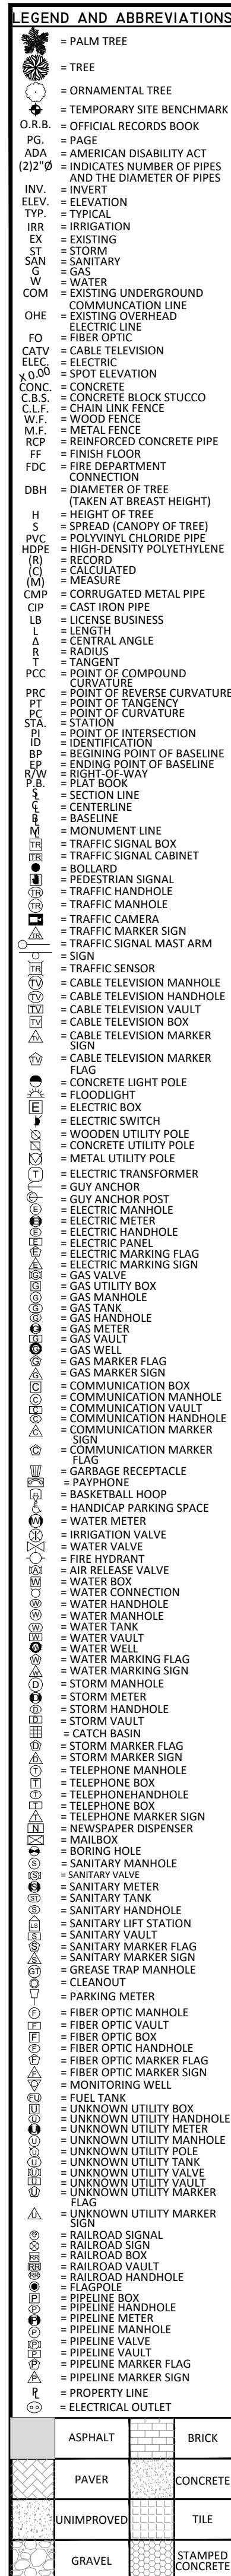



# MAP OF TOPOGRAPHIC SURVEY

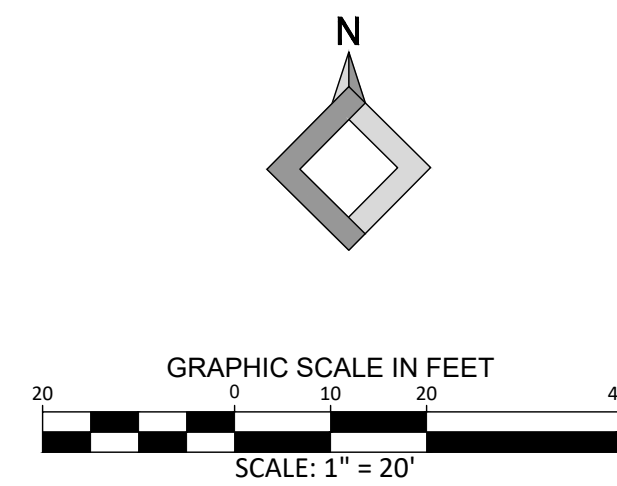

LONGITUDE  
SURVEYORS

7769 NW 48th STREET  
SUITE 375  
DORAL, FLORIDA  
33166  
PH: (305) 463-0912  
FAX: (305) 513-5680  
FLORIDA CERTIFICATE  
OF AUTHORIZATION  
LB 7335

WWW.LONGITUDESURVEYORS.COM

[illegible]


ALONG CARIBBEAN BLVD FROM  
SW 87 AVE TO SW 184 STREET, CUTLER BAY, FL

TOPOGRAPHIC SURVEY

Project Name:	SI	Type Project:
Scale:	AS SHOWN	
Drawn By:	JA	
Checked By:	DR	
Managed By:	DR	
Drawing Date:	JAN 11, 2022	
Project No.:	15224.0.01	


Sheet 4 of 8

NOTE: Not to be considered full & complete without all (8) eight pages

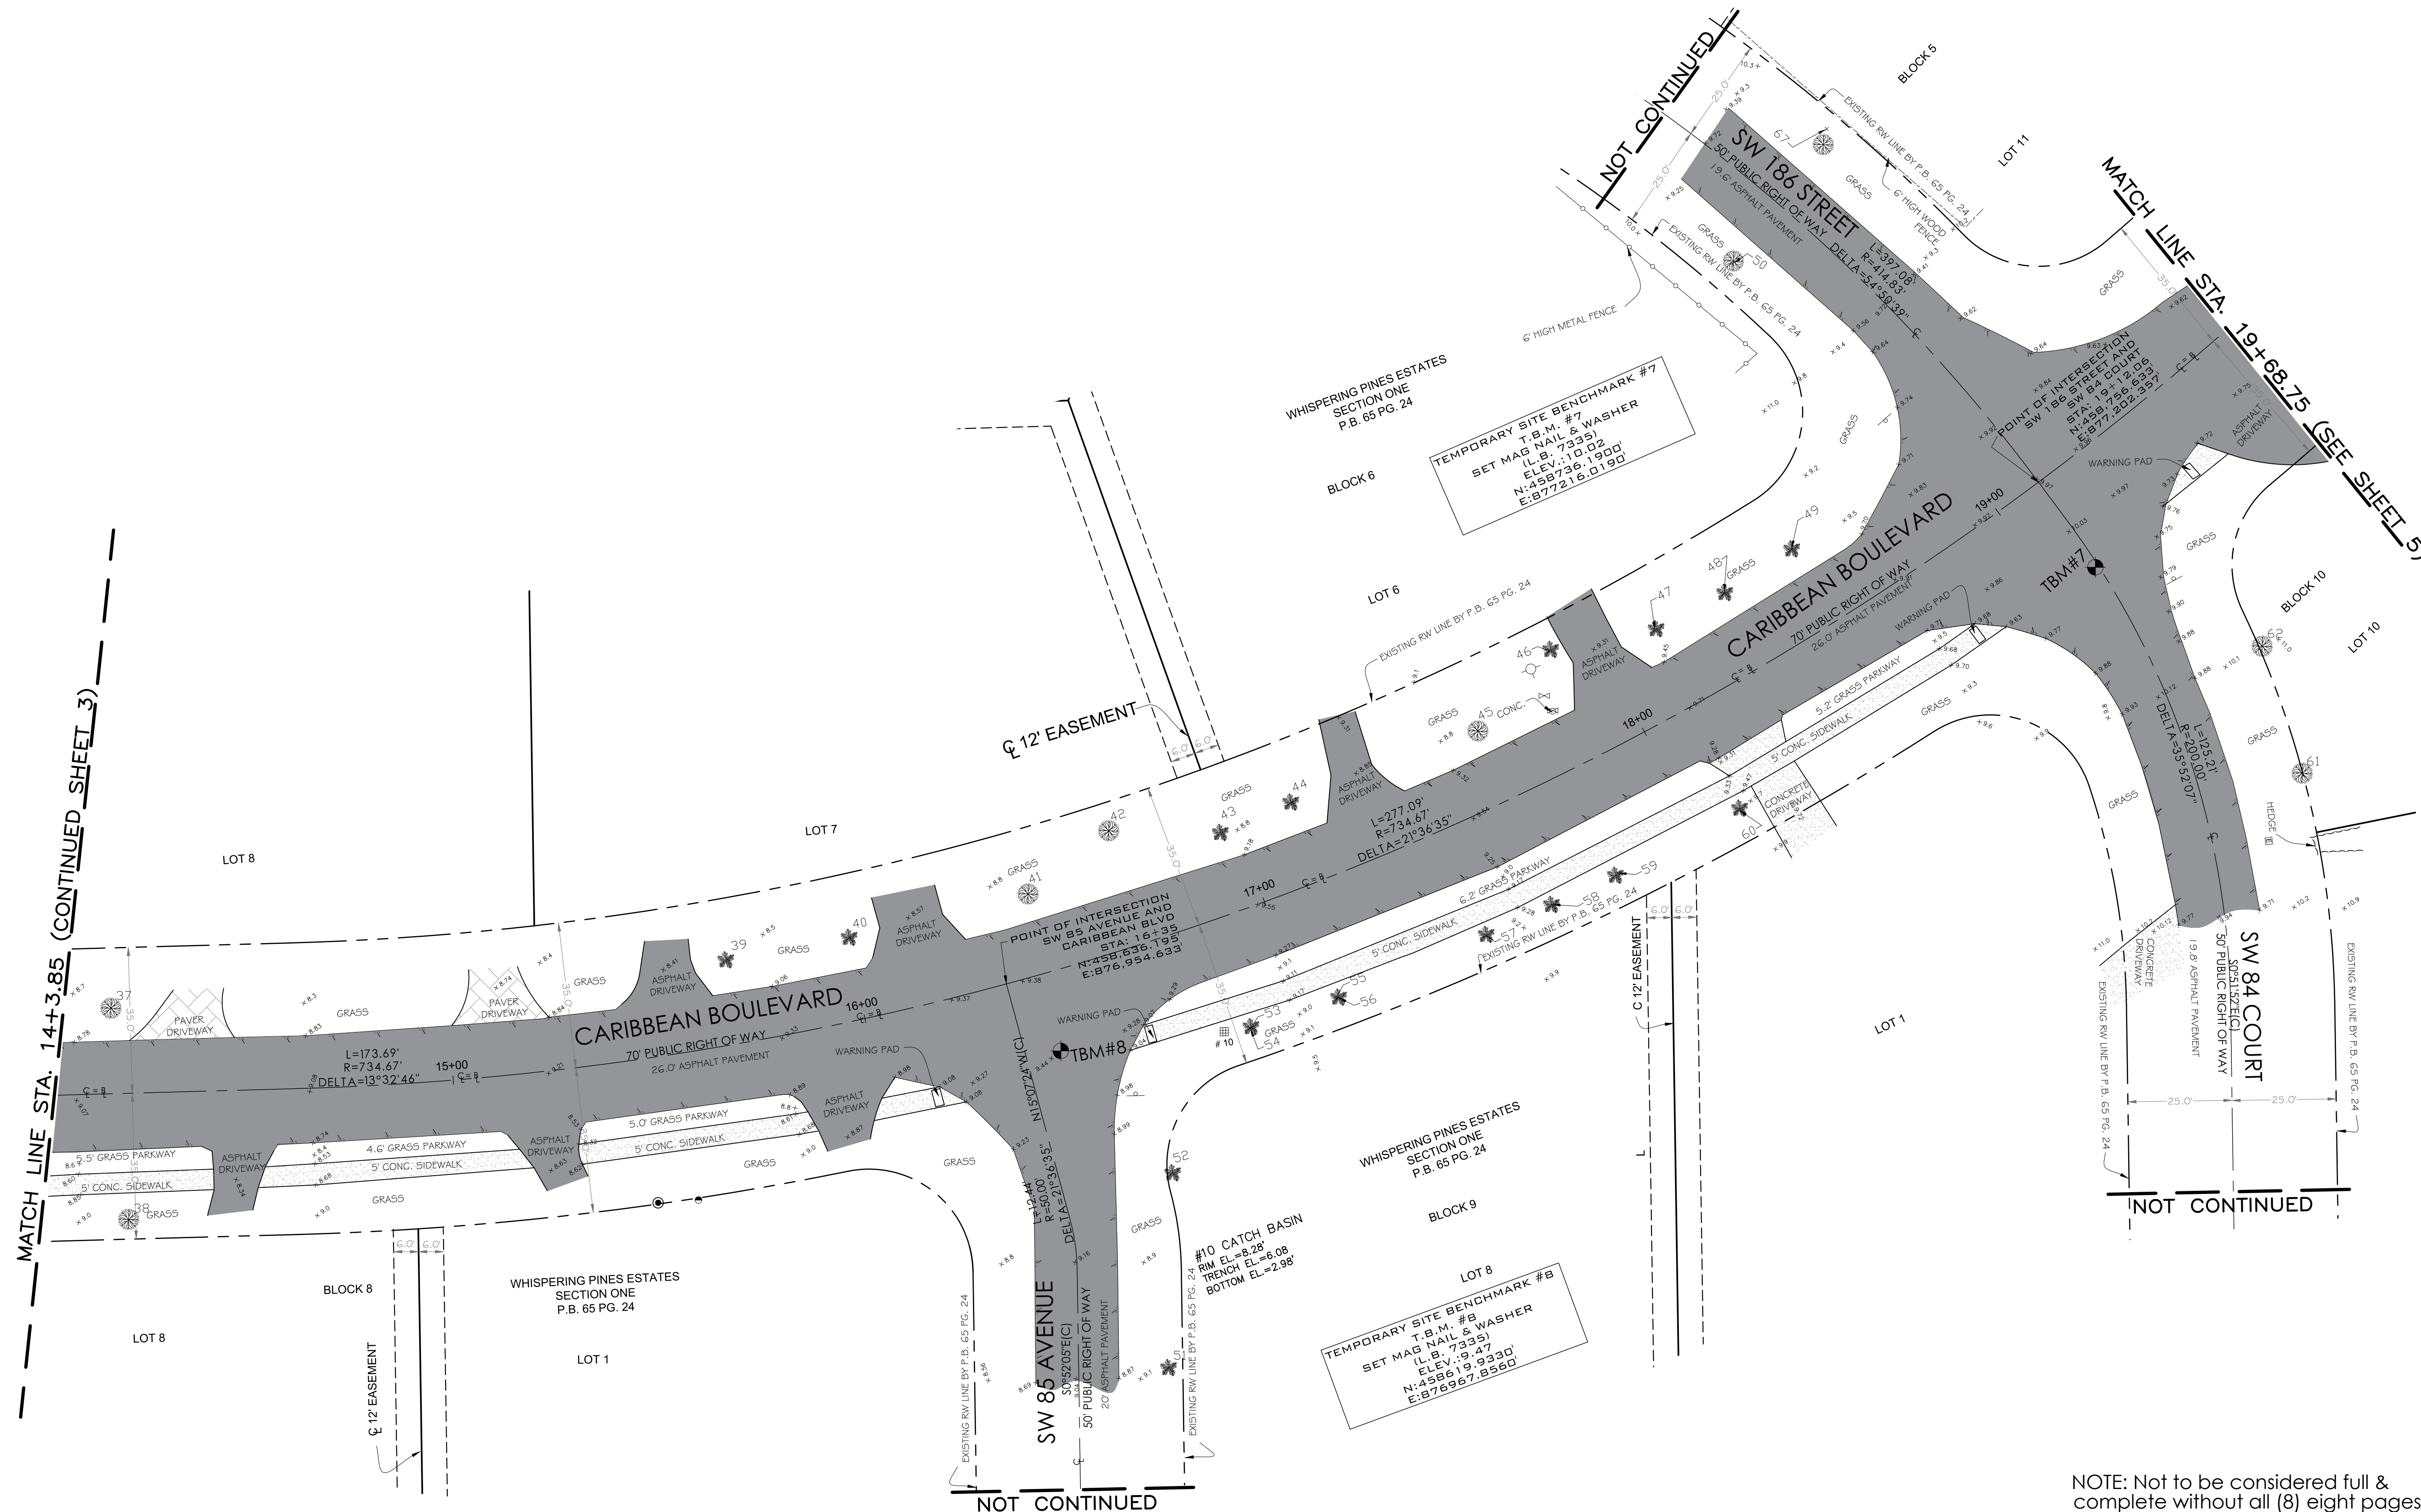



# MAP OF TOPOGRAPHIC SURVEY

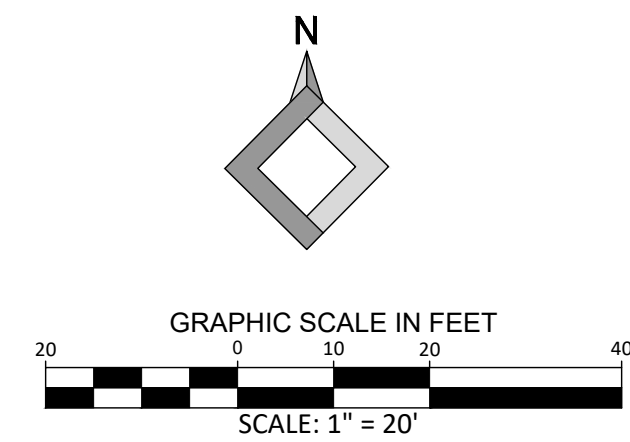

LONGITUDE  
SURVEYORS

7769 NW 48th STREET  
SUITE 375  
DORAL, FLORIDA  
33166  
PH: (305) 463-0912  
FAX: (305) 513-5680  
FLORIDA CERTIFICATE  
OF AUTHORIZATION  
LB 7335

WWW.LONGITUDESURVEYORS.COM


[illegible]

of Project: **ALONG CARIBBEAN BLVD FROM  
SW 87 AVE TO SW 184 STREET, CUTLER BAY, FL**  
**TOPOGRAPHIC SURVEY**

Scale:	AS SHOWN
Drawn By:	JA
Checked By:	DR
Managed By:	DR
Issuing Date:	JAN 11, 2022
Project No.:	15224.0.01



Sheet 5 of 8

NOTE: Not to be considered full & complete without all (8) eight pages.

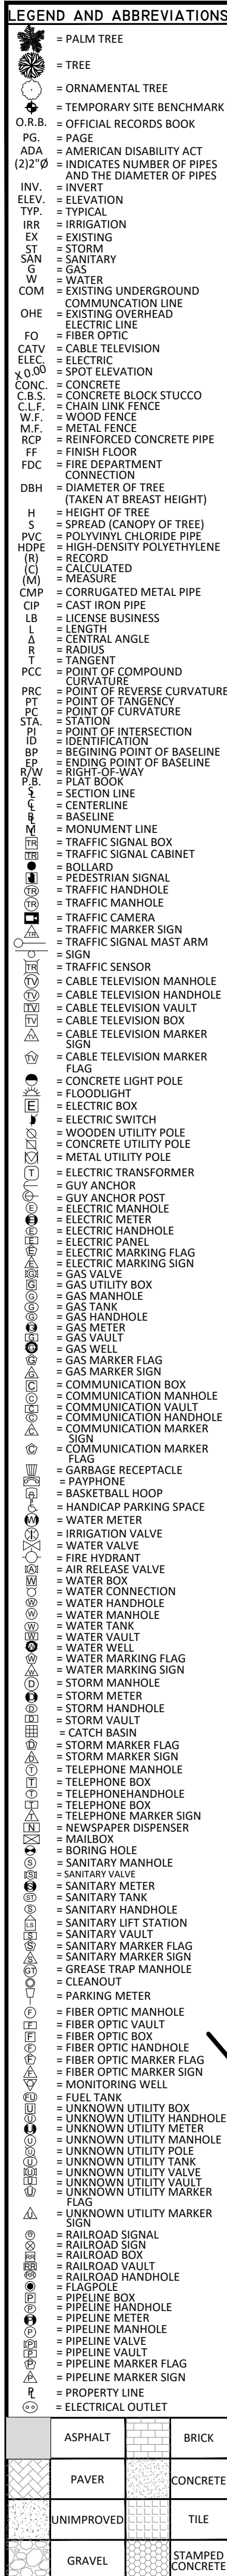





# MAP OF TOPOGRAPHIC SURVEY

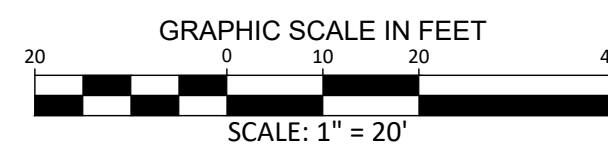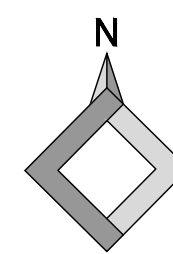

MATCH LINE STA. 31+29.63 CONTINUED ON SHEET 7

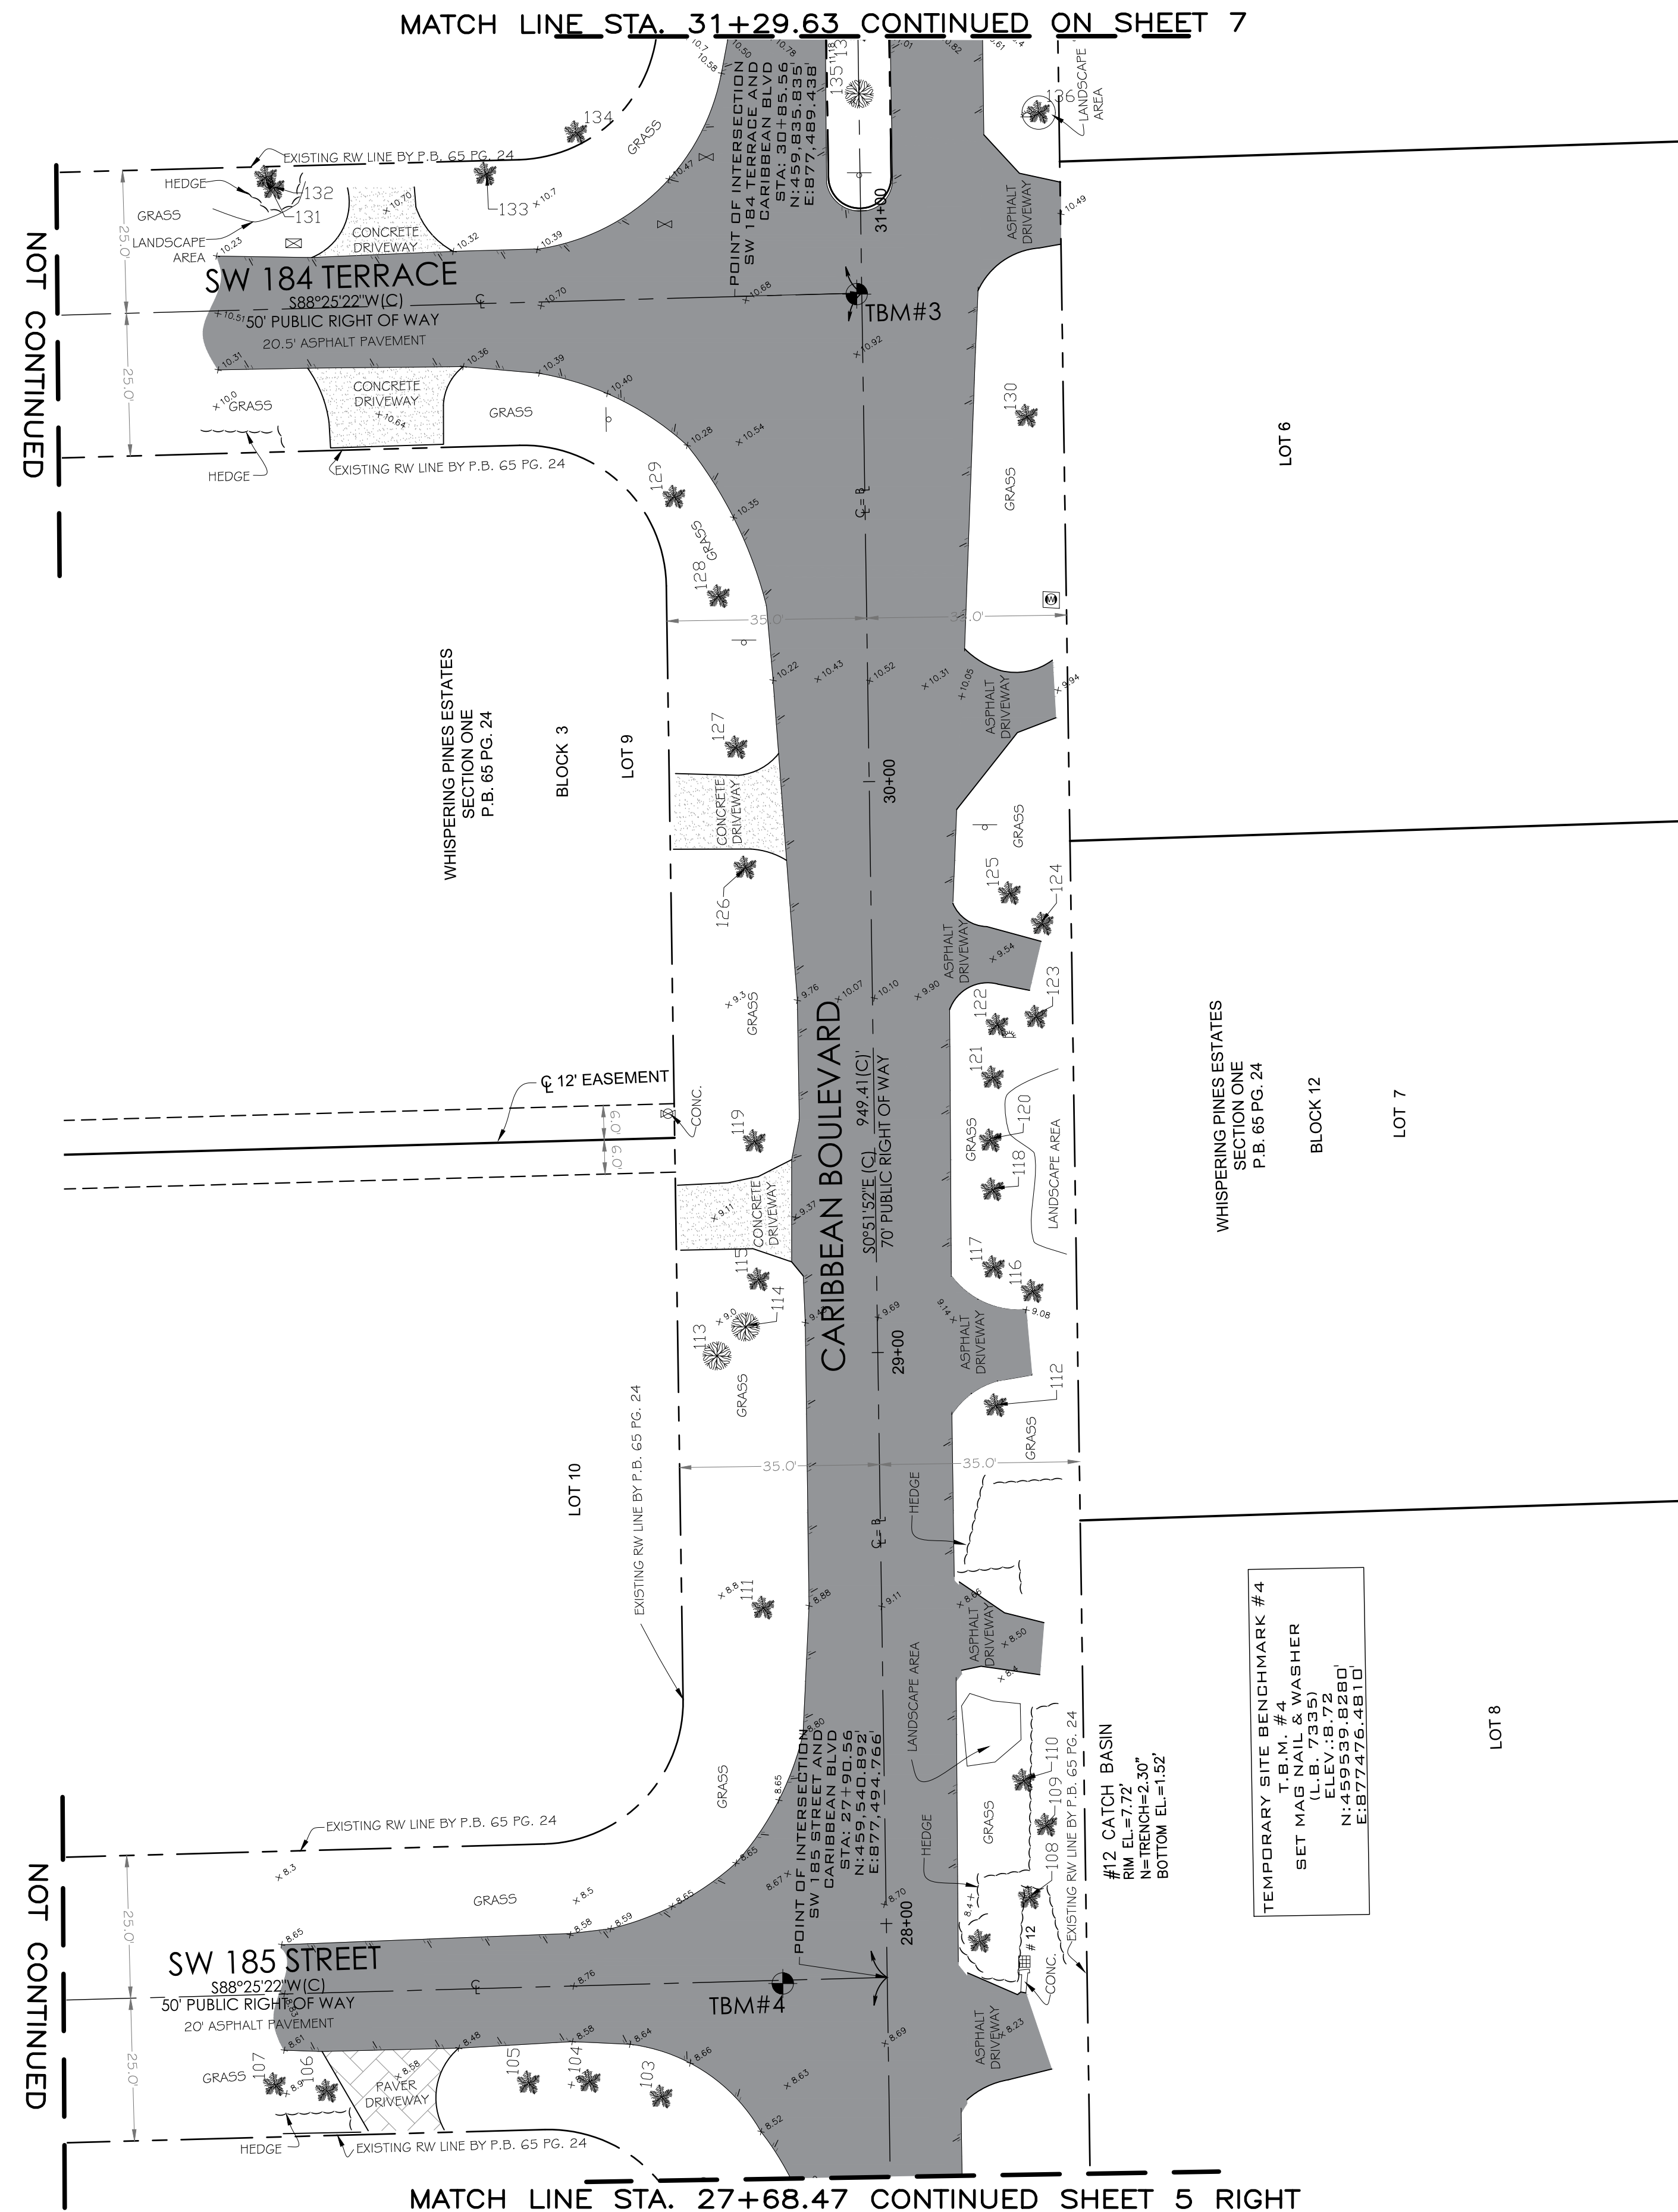

MATCH LINE STA. 27+68.47 CONTINUED SHEET 5 RIGHT

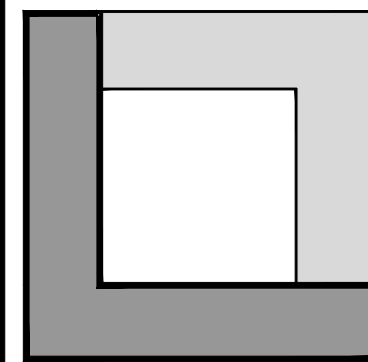[illegible]

LONGITUDE  
SURVEYORS

7769 NW 48th STREET  
SUITE 375  
DORAL, FLORIDA  
33166  
PH: (305) 463-0912  
FAX: (305) 513-5680  
FLORIDA CERTIFICATE  
OF AUTHORIZATION  
LB 7335

WWW.LONGITUDESURVEYORS.COM

[illegible]

ALONG CARIBBEAN BLVD FROM  
SW 87 AVE TO SW 184 STREET, CUTLER BAY, FL

## TOPOGRAPHIC SURVEY

Project Name:

Scale: AS SHOWN

Drawn By: JA

Checked By: DR

Managed By:	DR
-------------	----

Drawing Date: JAN 11, 2022




15224.0.01

---

NOTE: Not to be considered full & complete without all (8) eight pages.



# MAP OF TOPOGRAPHIC SURVEY

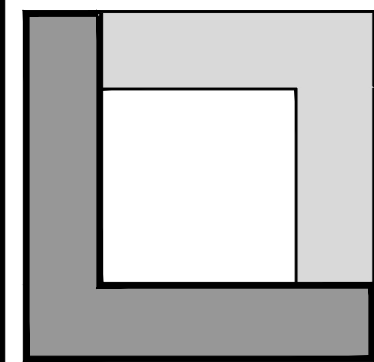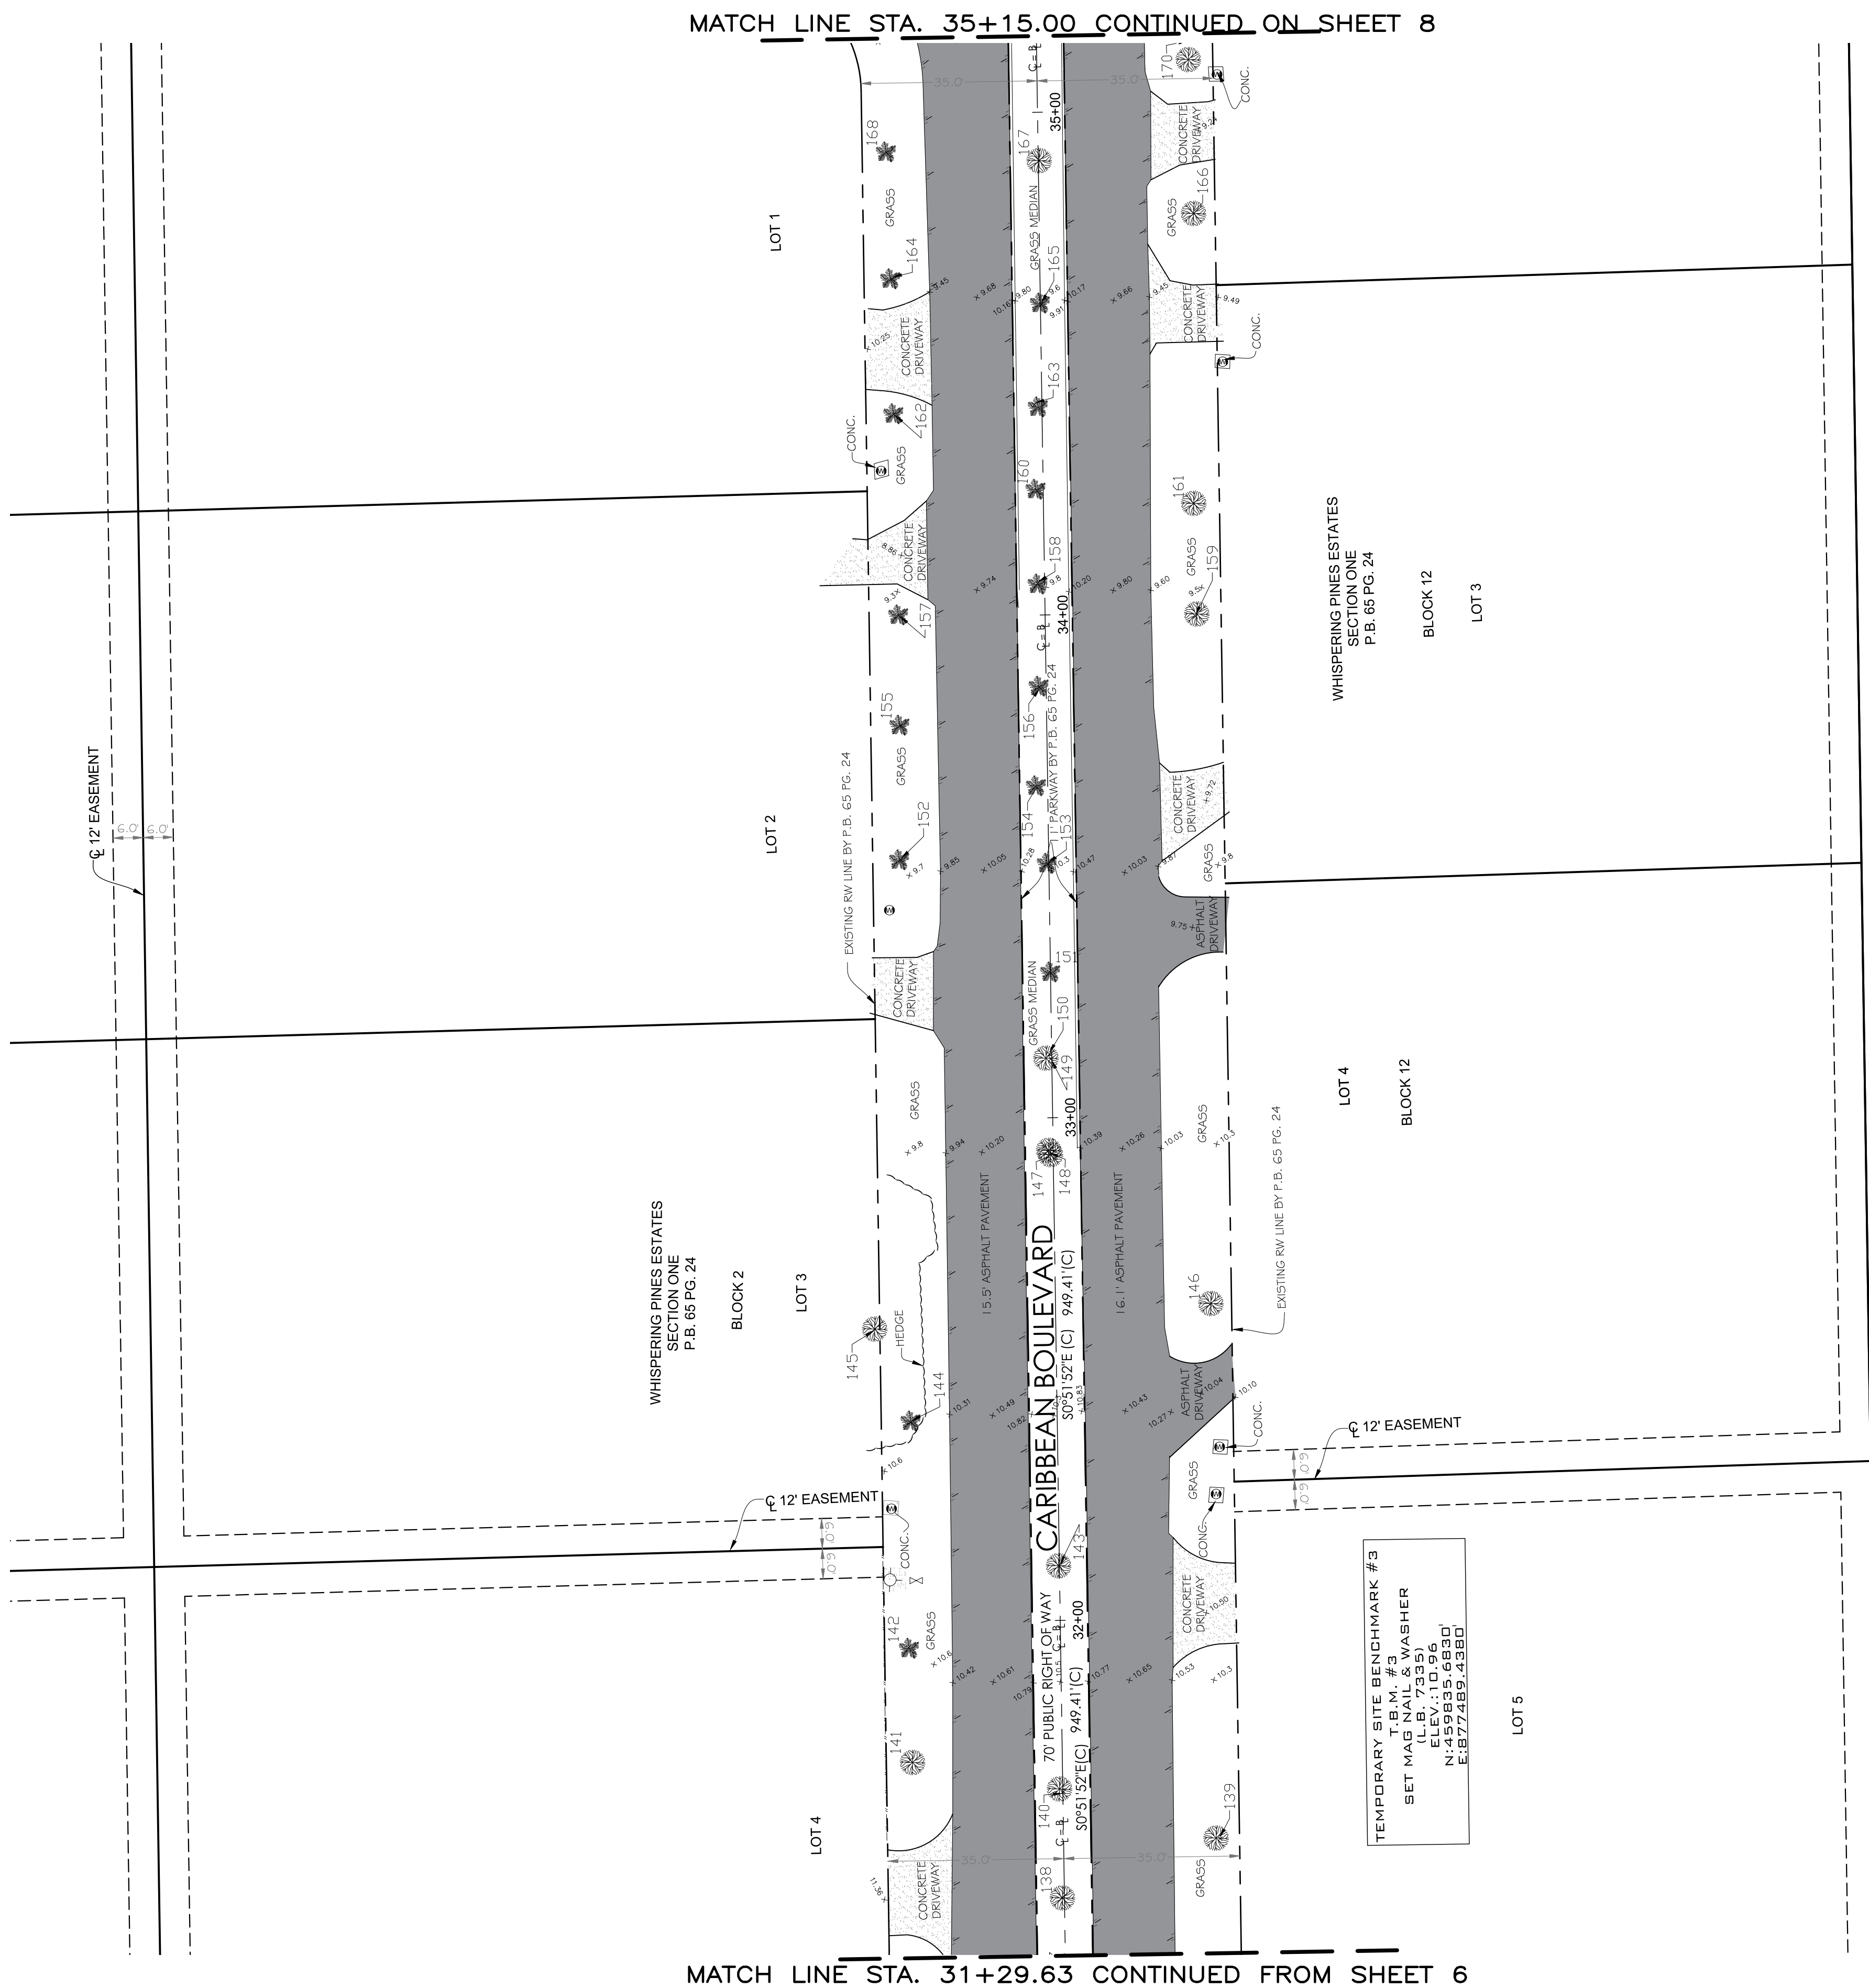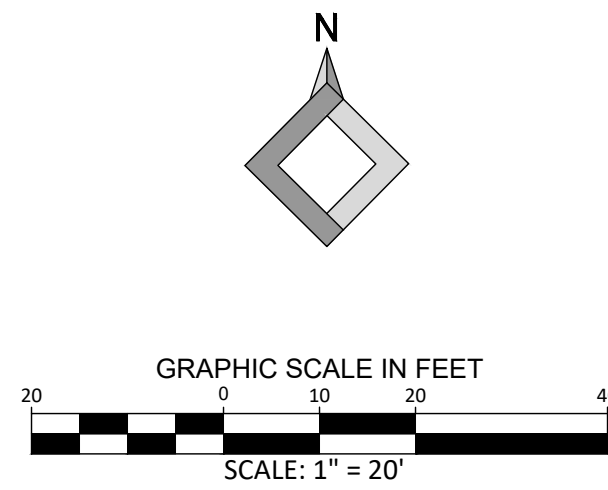[illegible]

LONGITUDE  
SURVEYORS

7769 NW 48th STREET  
SUITE 375  
DORAL, FLORIDA  
33166  
PH: (305) 463-0912  
FAX: (305) 513-5680  
FLORIDA CERTIFICATE  
OF AUTHORIZATION  
LB 7335

WWW.LONGITUDESURVEYORS.COM

[illegible]


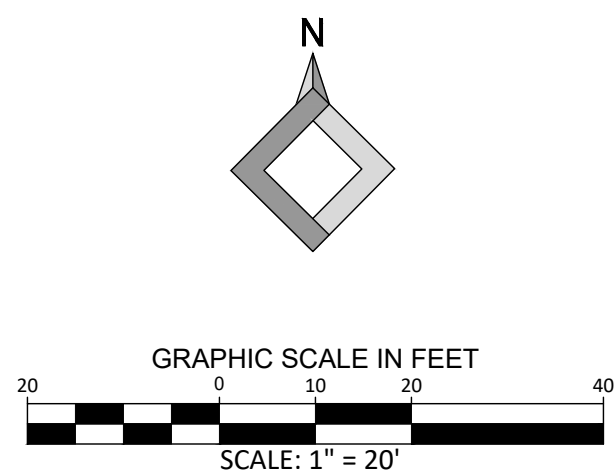
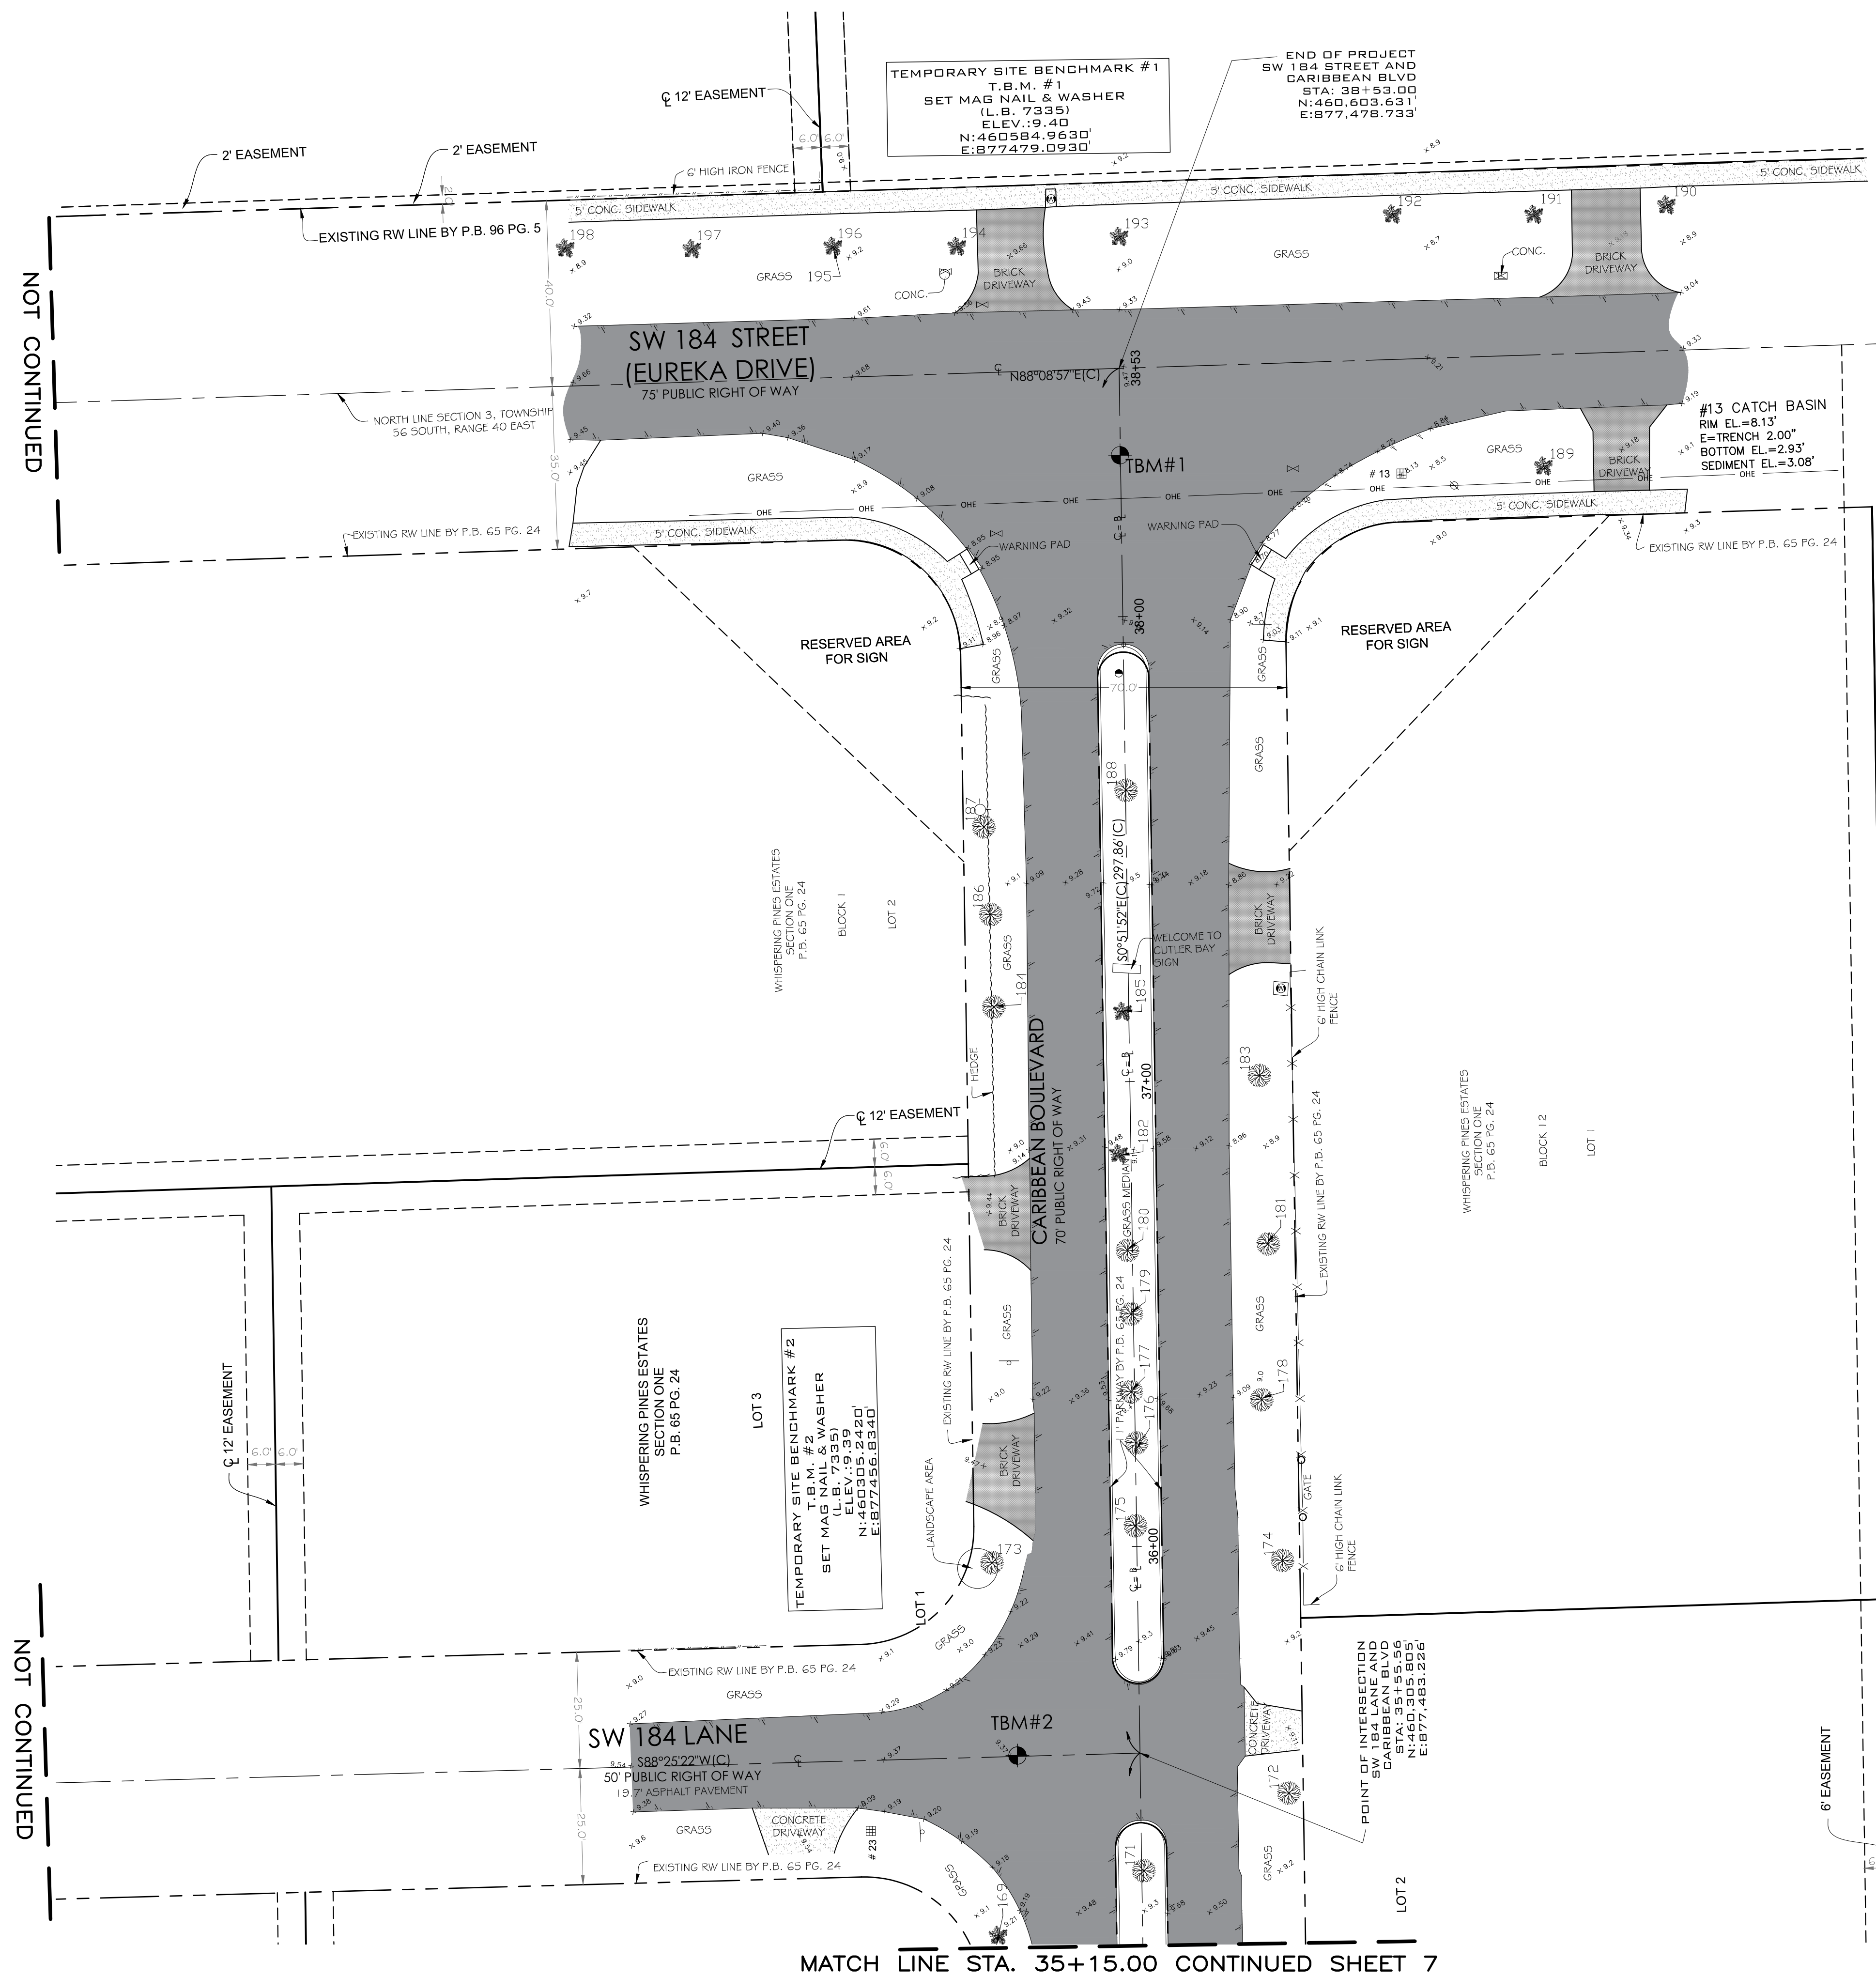
Project Name:	ALONG CARIBBEAN BLVD FROM SW 87 AVE TO SW 184 STREET, CUTLER BAY, FL
Type of Project:	TOPOGRAPHIC SURVEY

Scale:	AS SHOWN
Drawn By:	JA
Checked By:	DR
Managed By:	DR
Drawing Date:	JAN 11, 2022
Project No.:	15224.0.01
Sheet 7 of 8	

NOTE: Not to be considered full & complete without all (8) eight pages



# MAP OF TOPOGRAPHIC SURVEY



LONGITUDE  
SURVEYORS

7769 NW 48th STREET  
SUITE 375  
DORAL, FLORIDA  
33166  
PH: (305) 463-0912  
FAX: (305) 513-5680  
FLORIDA CERTIFICATE  
OF AUTHORIZATION  
LB 7335

WWW.LONGITUDESURVEYORS.COM

[illegible]

ALONG CARIBBEAN BLVD FROM  
AVE TO SW 184 STREET, CUTLER BAY, FL

TOPOGRAPHIC SURVEY

Project Name: <b>SW 8</b> Type of Project:	Scale:	AS SHOWN
	Drawn By:	JA
	Checked By:	DR
	Managed By:	DR
	Drawing Date:	JAN 11, 2022
	Project No.:	<b>15224.0.01</b>

Sheet 8 of 8

NOTE: Not to be considered full & complete without all (8) eight pages.

THE OFFICIAL RECORD OF THIS SHEET IS THE ELECTRONIC FILE DIGITALLY SIGNED AND SEALED UNDER RULE 5J-17.062, F.A.C.